


**KEY**

- PROPOSED RAISED TABLE
- PROPOSED TOWN-WIDE GREEN LINK CYCLE ROUTE (DESIGN TBC)
- EXISTING / PROPOSED CARRIAGEWAY
- EXISTING GRASS VERGE
- EXISTING / PROPOSED FOOTWAY

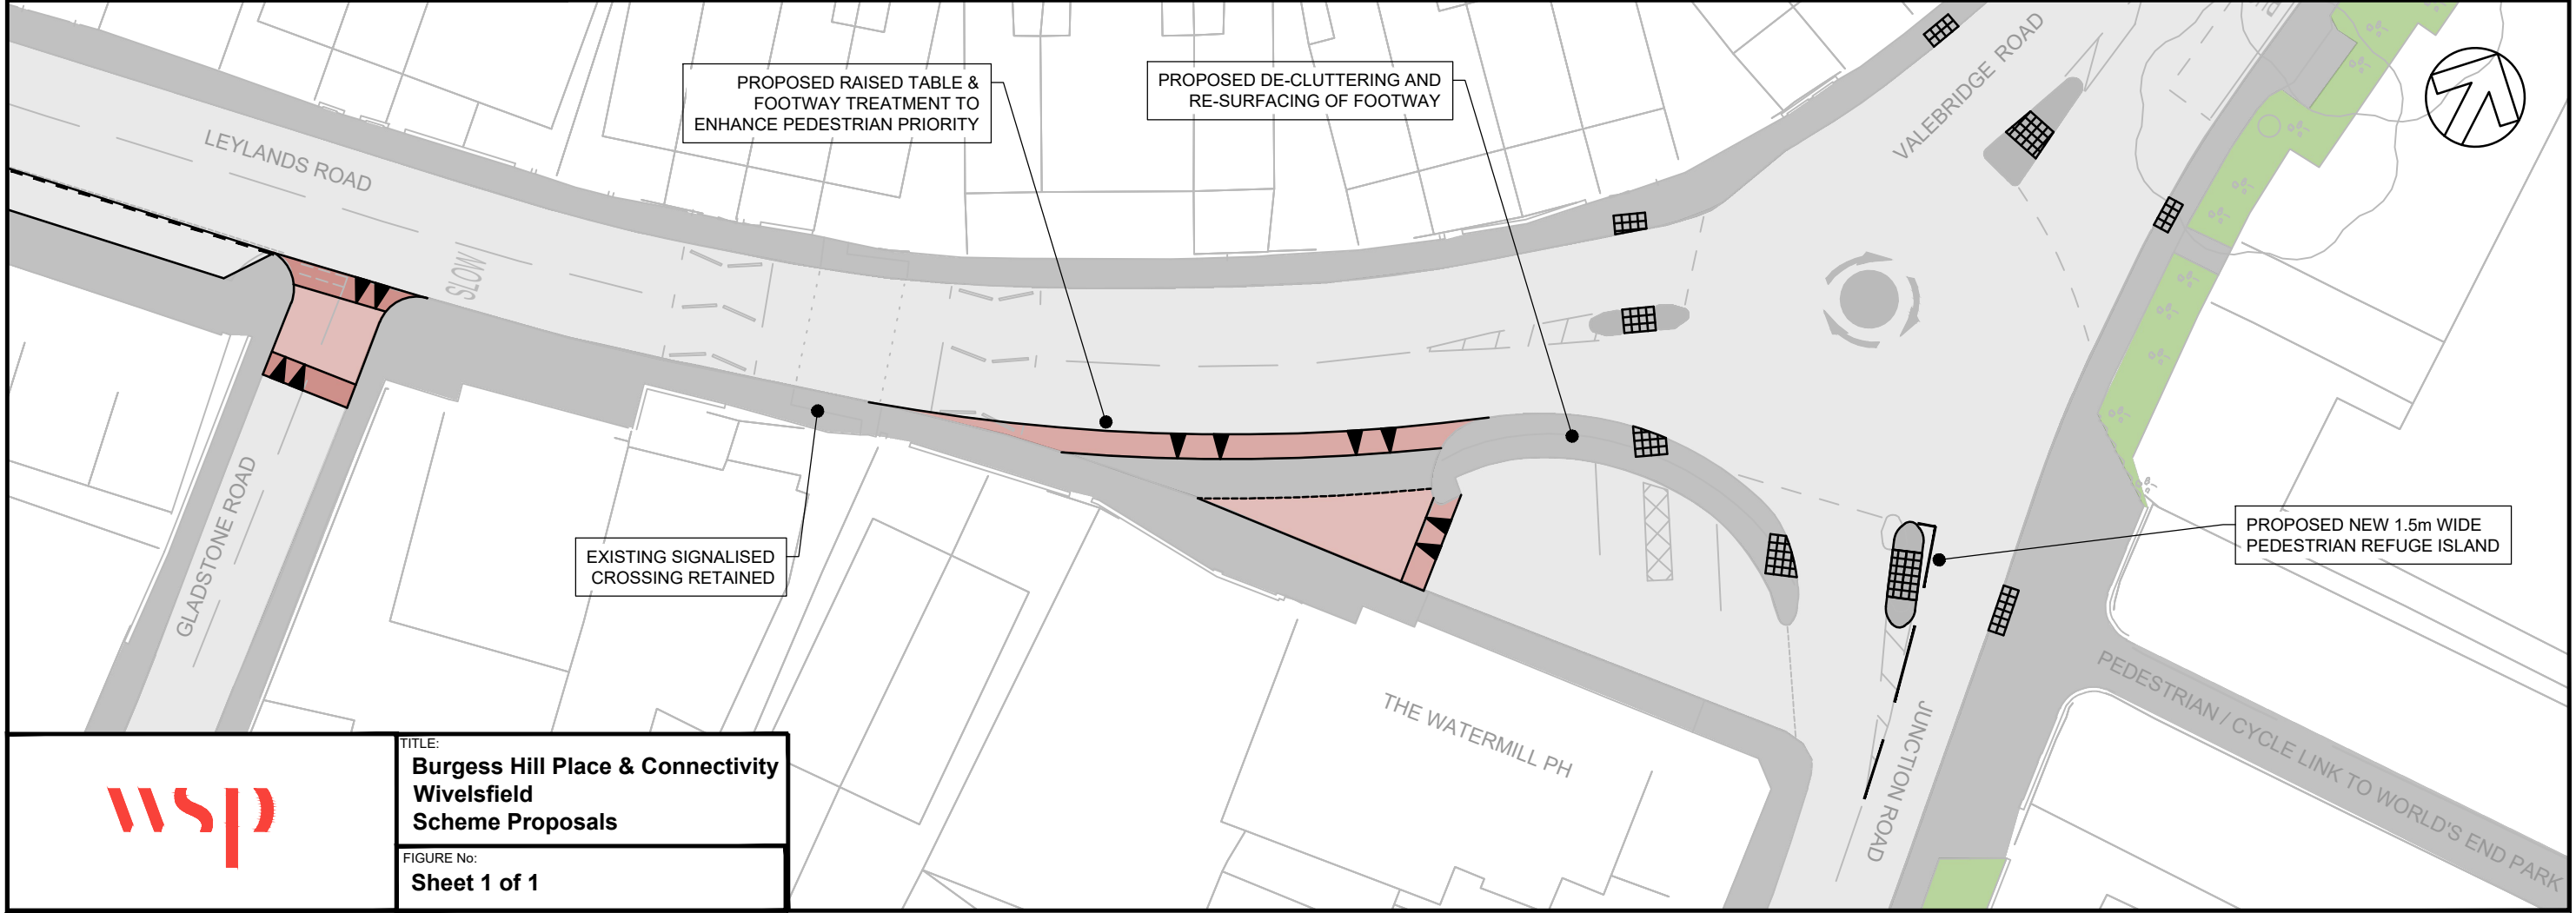

TITLE:  
**Burgess Hill Place & Connectivity  
Wivelsfield  
Scheme Proposals**

FIGURE No:  
**Sheet 1 of 1**