




**TYPICAL PATH CROSS-SECTION
(WITH ADDITIONAL DRAINAGE)**

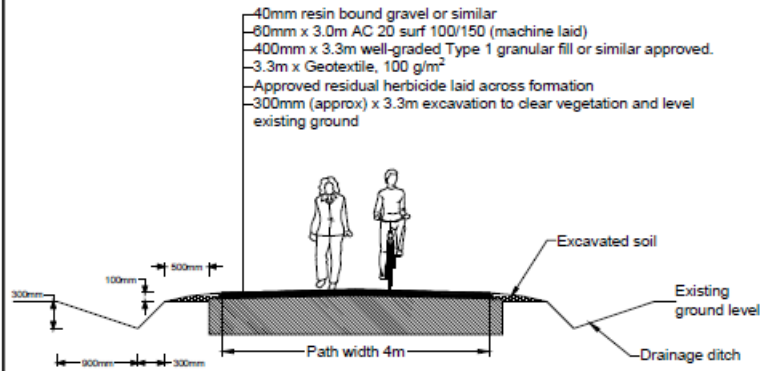

TYPICAL PATH CROSS-SECTION

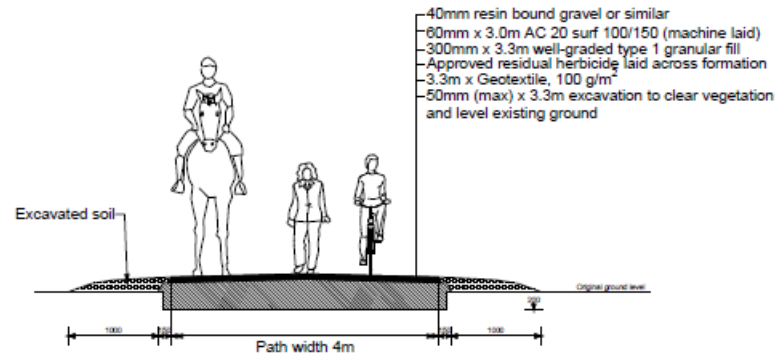

**CROSS-SECTION ACROSS A273
(MALHOUSE LANE CROSSING)**

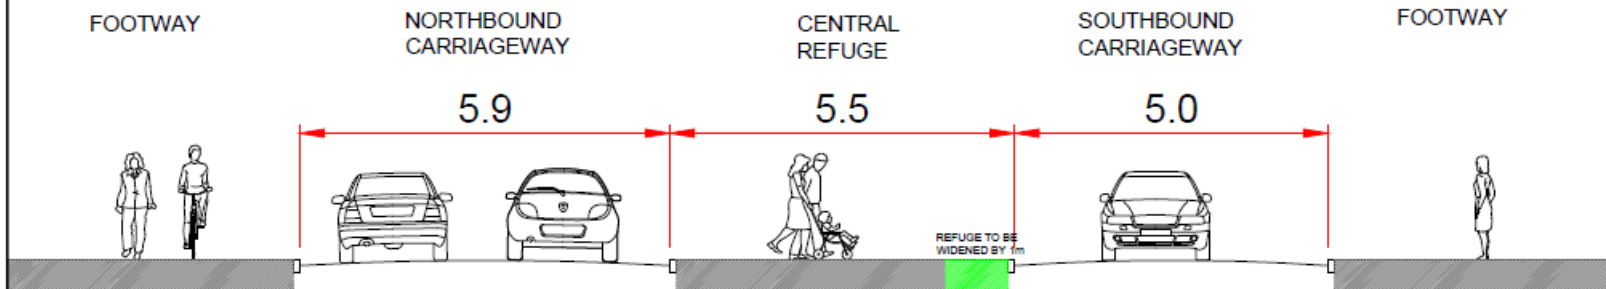

Rev	Description	Drawn/Check	Date

sustrans
JOIN THE MOVEMENT
2 Cathedral Square, College Green, Bristol BS1 5DD
Tel: 0117 525 5025 www.sustrans.org.uk

Project:
Green Circle Improvement Scheme

Title:
Cross Sections Burgess Hill

Drawn: RB Checked: FM Date: 24/02/2020 Scale: A3
NTS

Status:
PRELIMINARY

Drawing No: 12570-GC-DR-06 Revision: