



Existing signalised crossing retained



Raised table at junction



Green street initiative: trees within planters



Loading bay



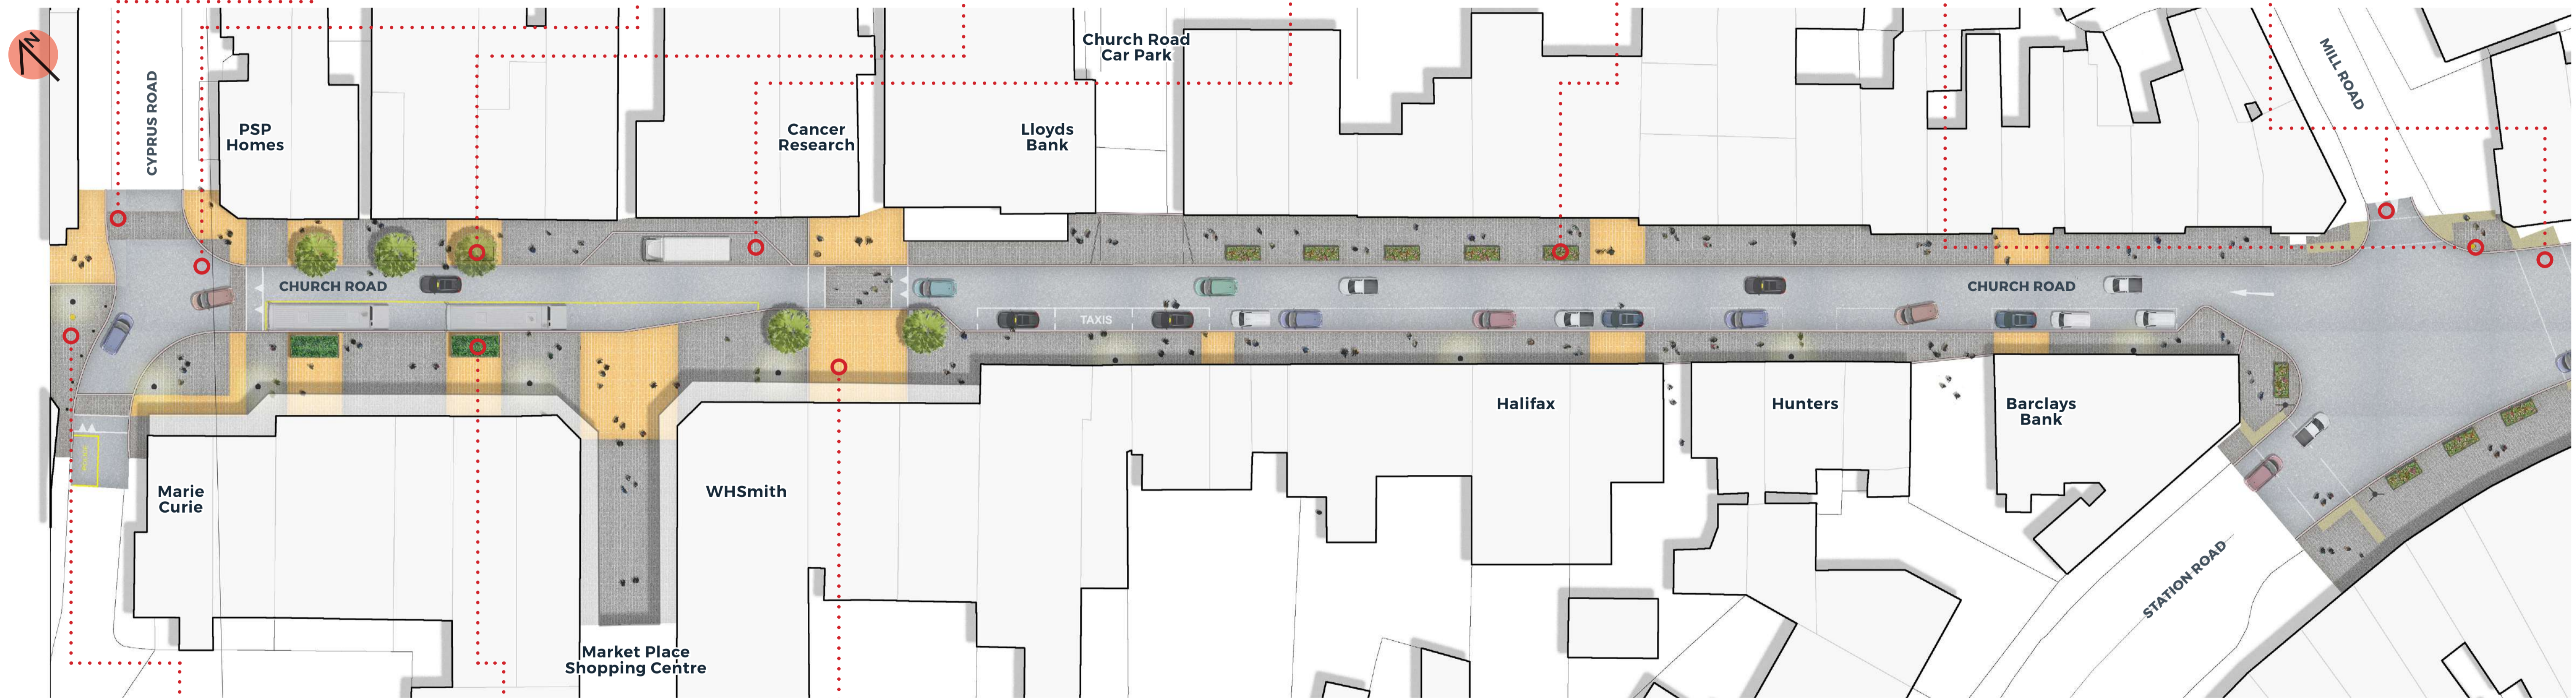
Green street initiative: ornamental planting



CCTV camera to be refreshed with public art



Proposed signalised crossings





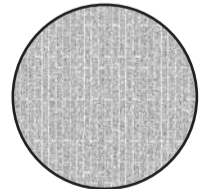

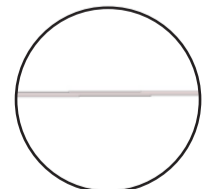

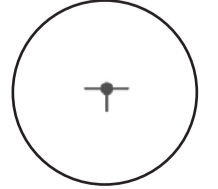

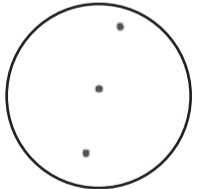

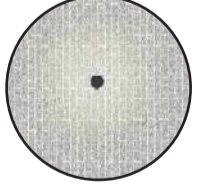

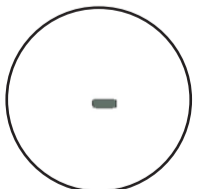

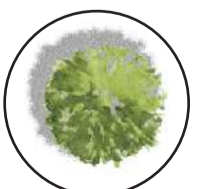

Signage to improve wayfinding and legibility



Green roof bus stop



Raised table crossing to improve connection of site

-   Buff Clay Paving
-   Dark Grey Clay Paving
-   Silver Grey Textured Kerb
-   Wayfinding finger posts
-   Bollards
-   Street Lighting
-   Recycling bins
-   Maple tree  
Acer campestre 'Elsrijk'